


# EDISON/ E BESSEMER ADA UPGRADES

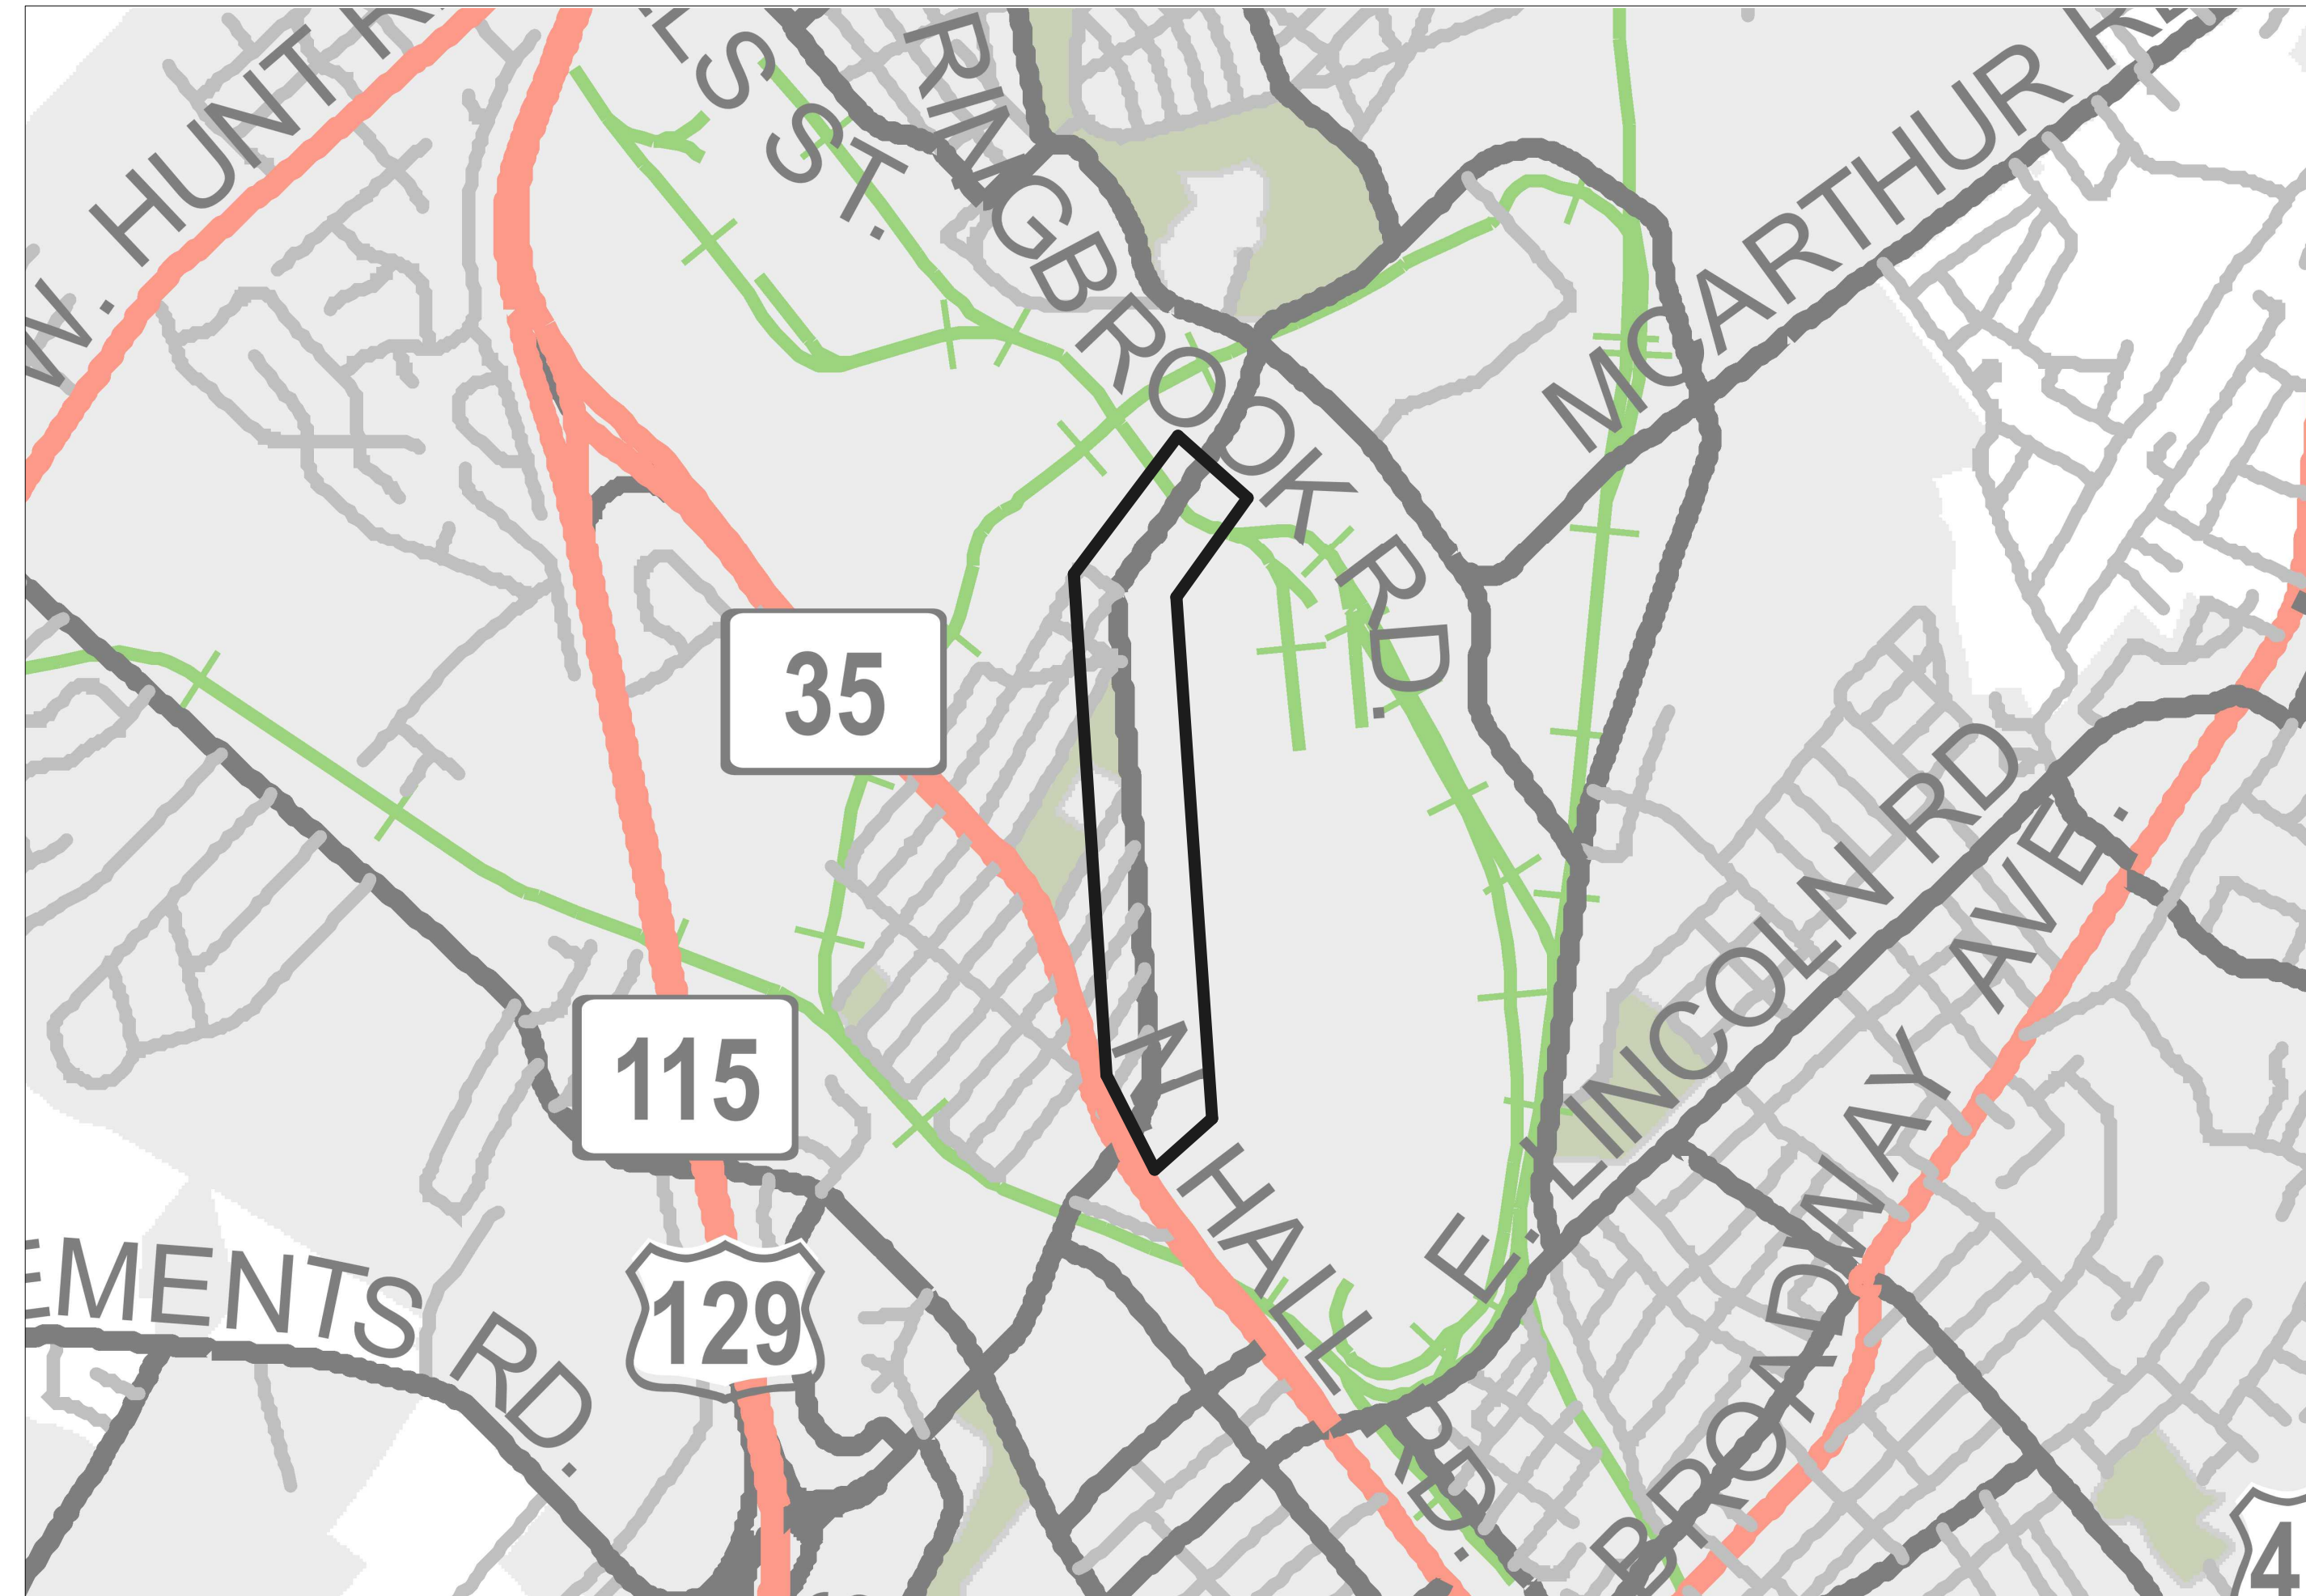

**NOTES:**

1. SIDEWALKS, CURB RAMPS, AND CROSSINGS MUST MEET ADA/PROWAG REQUIREMENTS
2. TN-ONE-CALL MUST BE PLACED 3 DAYS IN ADVANCE OF EXCAVATION WORK.
3. CITY TO SURVEY ON REQUEST
4. ALL PAVEMENT MARKINGS SHALL BE THERMOPLASTIC
5. ALL INLETS IN PROJECT AREA SHALL BE PROTECTED FROM SEDIMENT FOLLOWING TDEC EROSION AND SEDIMENT CONTROL HANDBOOK
6. OTHER EPSC MEASURES WILL BE INSTALLED AS DEEMED NECESSARY BY THE CITY

## PROJECT QUANTITIES

ITEM NUMBER	ITEM DESCRIPTION	BID QUANTITY	UNIT
1	MOBILIZATION	1	LS
2	RIDGID CONCRETE REMOVAL	17024	SF
3	TYPE A BASE STONE	613	TON
4	CONCRETE SIDEWALK	24220	SF
5	DETECTABLE WARNING	18	EA
6	CROSSWALK STRIPING	450	LF
7	TREE REMOVAL	4	EA
8	CURB RAMP	17	EA
9	STOPBAR	7	EA
10	POWER POLE RELOCATE	1	EA
11	SCHOOL SIGN RELOCATE	1	EA
12	CATCH BASIN RELOCATE	2	EA
13	TRAFFIC CONTROL	1	LS
14	EPSC	0	EA
15	RRFB UNITS FOR PED CROSSINGS	5	EA

**CITY CONTACTS:**

**STREETS/STORMWATER**  
**DAKOTA GENTRY, PE, LSIT**  
 865-380-4829

**WATER/SEWER**  
**DAVID MARCUM, PE**  
 865-380-4806



CITY OF ALCOA  
 SINCE 1919  
 DEVELOPMENT  
 SERVICES  
 DEPARTMENT  
 725 UNIVERSAL STREET  
 ALCOA, TENNESSEE  
 37701

PHONE:  
 865-380-4800  
 FAX: 865-380-4803  
 www.cityofalcoa-tn.gov

EDISON/ E BESSEMER SIDEWALK  
 FY25 ADA PROJECT

REVISIONS

DATE / BY



SHEET 0.1


DESIGNED: DMG  
 DRAWN: DMG  
 CHECKED: MBB  
 DATE: 03/26/25  
 SCALE: NTS  
 DRAWING:  
 PROJECT NO:




CITY OF ALCOA  
SINCE 1919  
DEVELOPMENT  
SERVICES  
DEPARTMENT  
725 UNIVERSAL STREET  
ALCOA, TENNESSEE  
37701

PHONE:  
865-380-4800  
FAX: 865-380-4803  
www.cityofalcoa-tn.gov

EDISON/E BESSEMER SIDEWALK  
FY25 ADA PROJECT

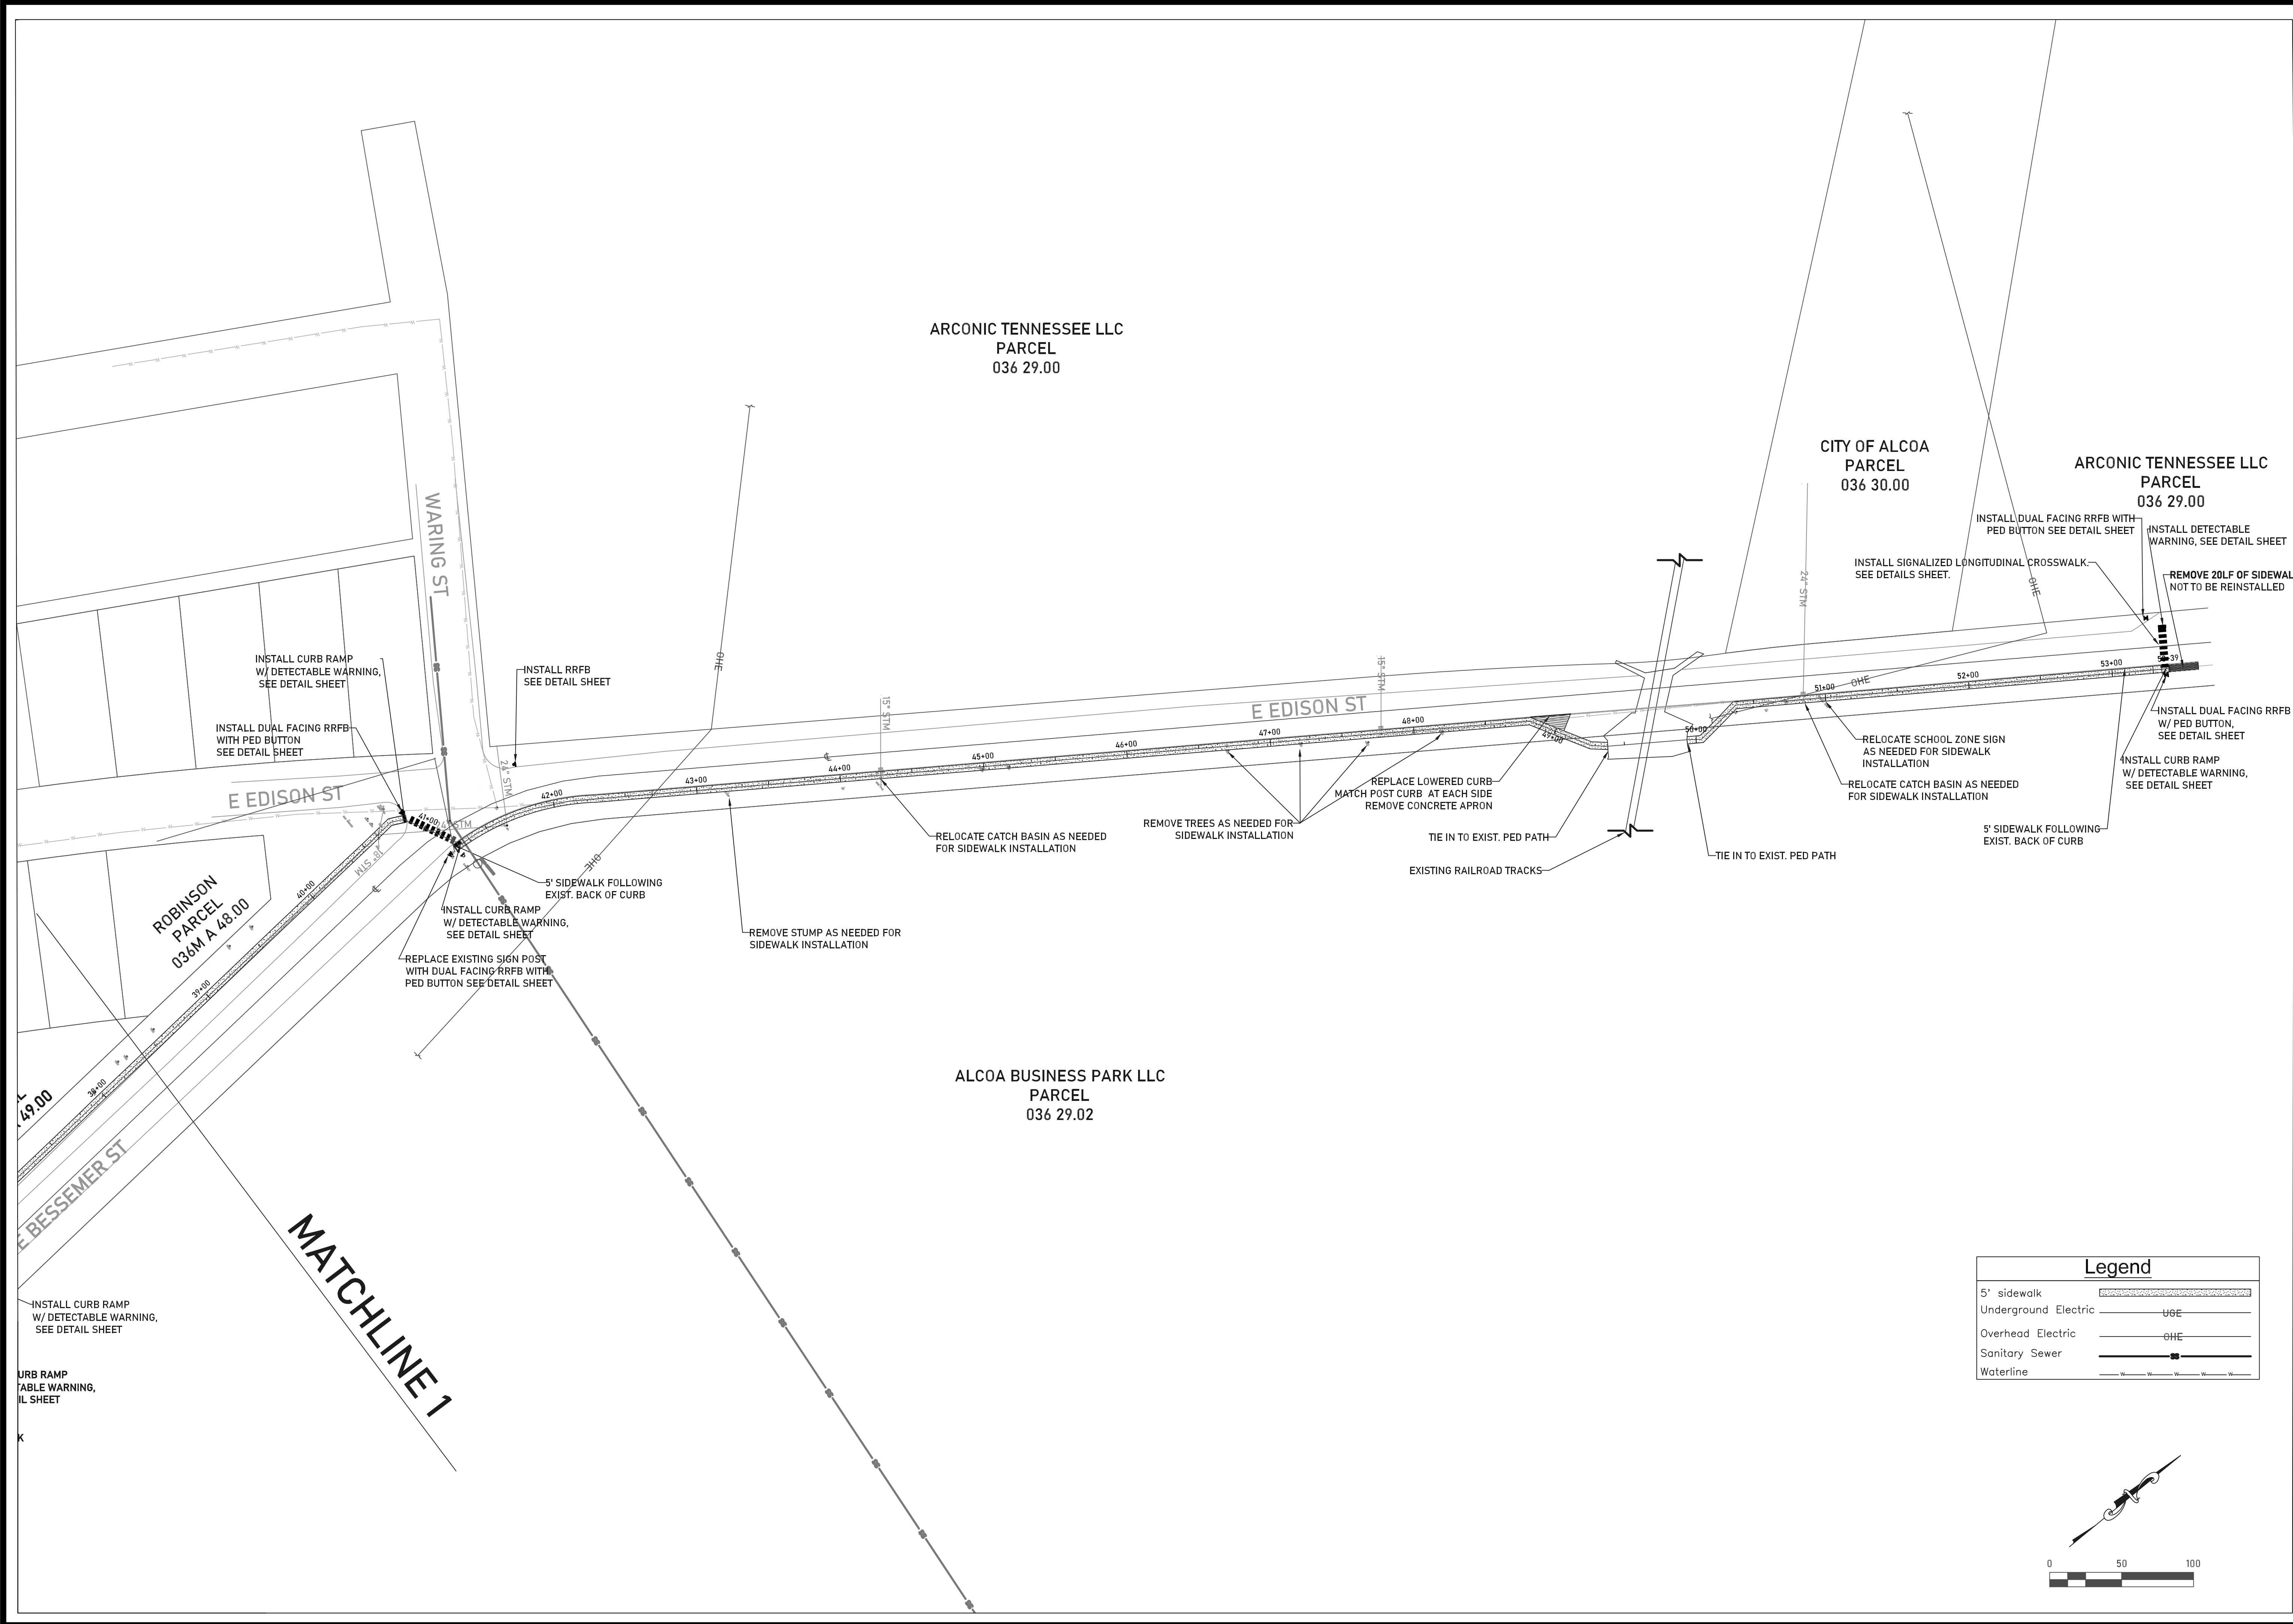

Legend	
5' sidewalk	
Underground Electric	USE
Overhead Electric	OHE
Sanitary Sewer	
Waterline	

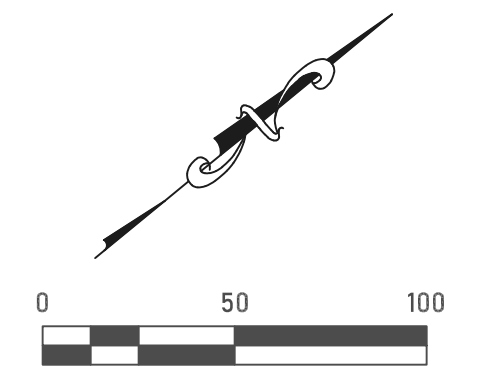

REVISIONS	DATE	BY



SHEET 1.0


DESIGNED: DMG  
DRAWN: DMG  
CHECKED: MBB  
DATE: 03/26/25  
SCALE: 1"=50'  
DRAWING:  
PROJECT NO:




CITY OF ALCOA  
SINCE 1919  
DEVELOPMENT  
SERVICES  
DEPARTMENT  
725 UNIVERSAL STREET  
ALCOA, TENNESSEE  
37701

PHONE:  
865-380-4800  
FAX: 865-380-4803  
www.cityofalcoa-tn.gov

EDISON/E BESSEMER SIDEWALK  
FY25 ADA PROJECT

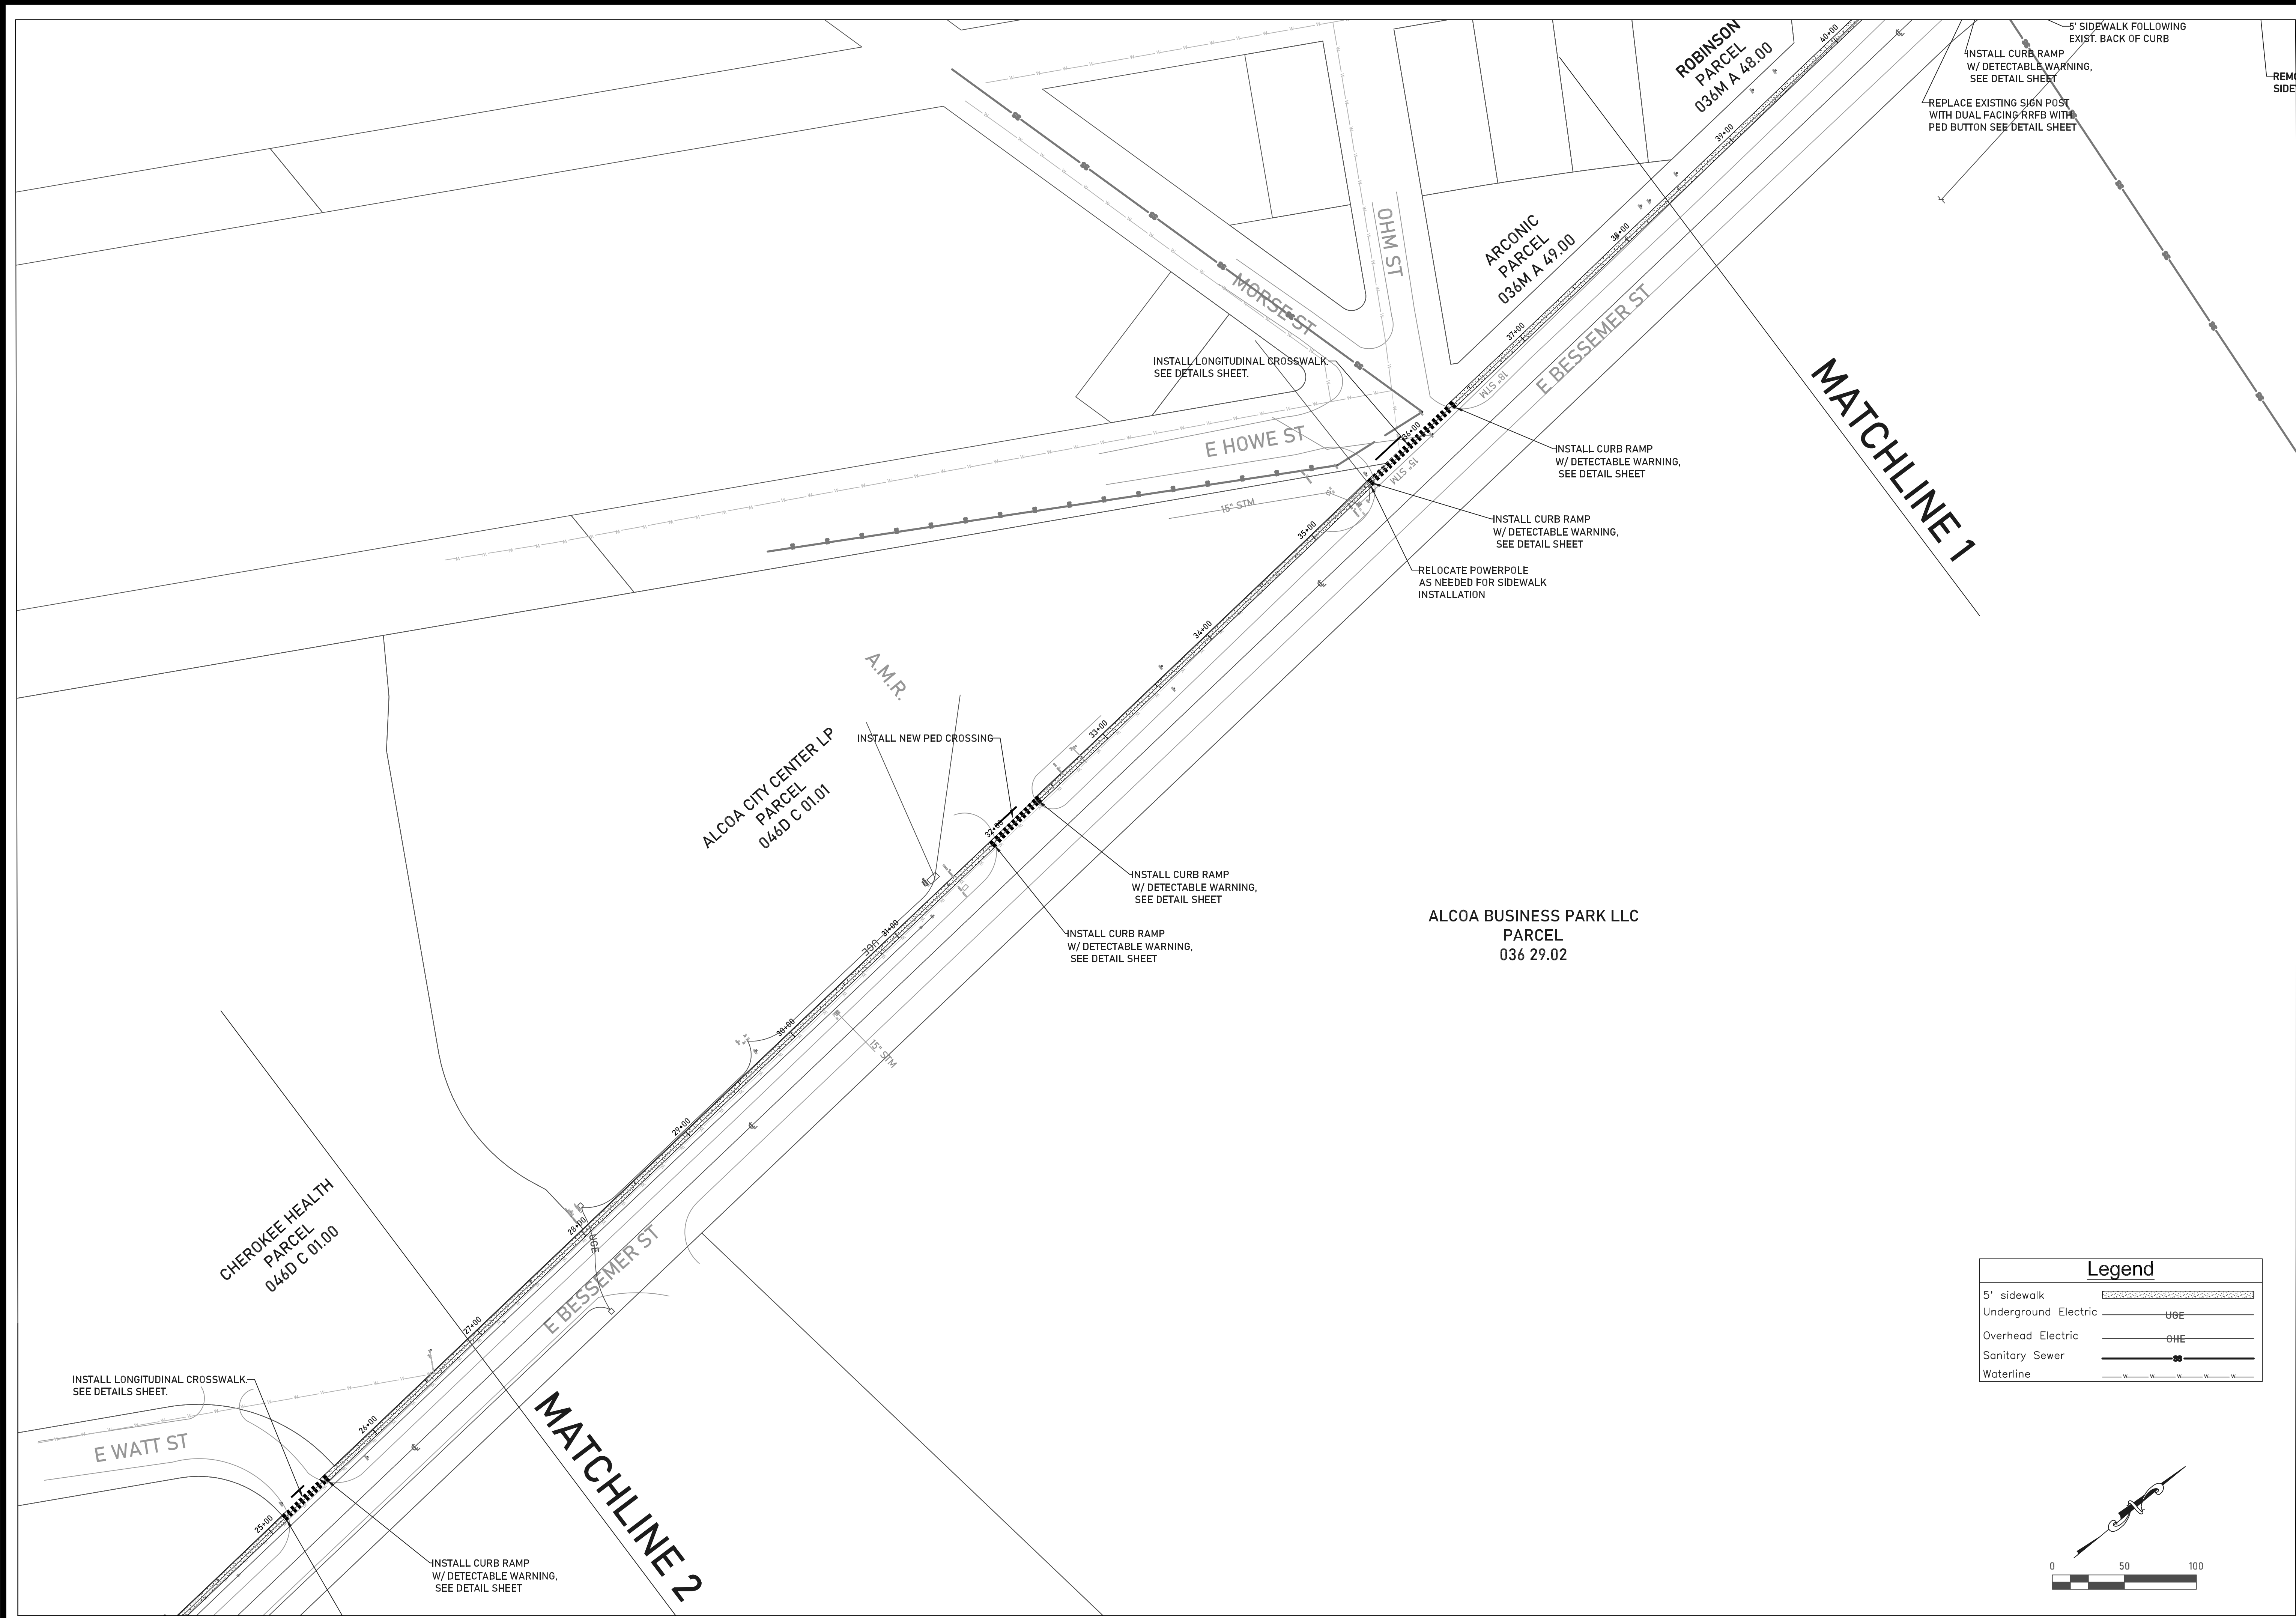

Legend	
5' sidewalk	
Underground Electric	U6E
Overhead Electric	OHE
Sanitary Sewer	
Waterline	

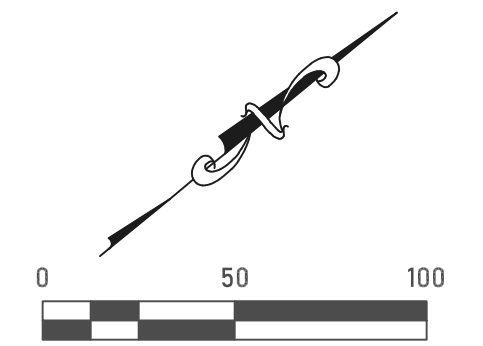

REVISIONS	DATE	BY




SHEET	1.1
DESIGNED:	DMG
DRAWN:	DMG
CHECKED:	MBB
DATE:	03/26/25
SCALE:	1"=50'
DRAWING:	
PROJECT NO:	




CITY OF ALCOA  
SINCE 1919  
DEVELOPMENT  
SERVICES  
DEPARTMENT  
725 UNIVERSAL STREET  
ALCOA, TENNESSEE  
37701

PHONE:  
865-380-4800  
FAX: 865-380-4803  
www.cityofalcoa-tn.gov


EDISON/E BESSEMER SIDEWALK  
FY25 ADA PROJECT

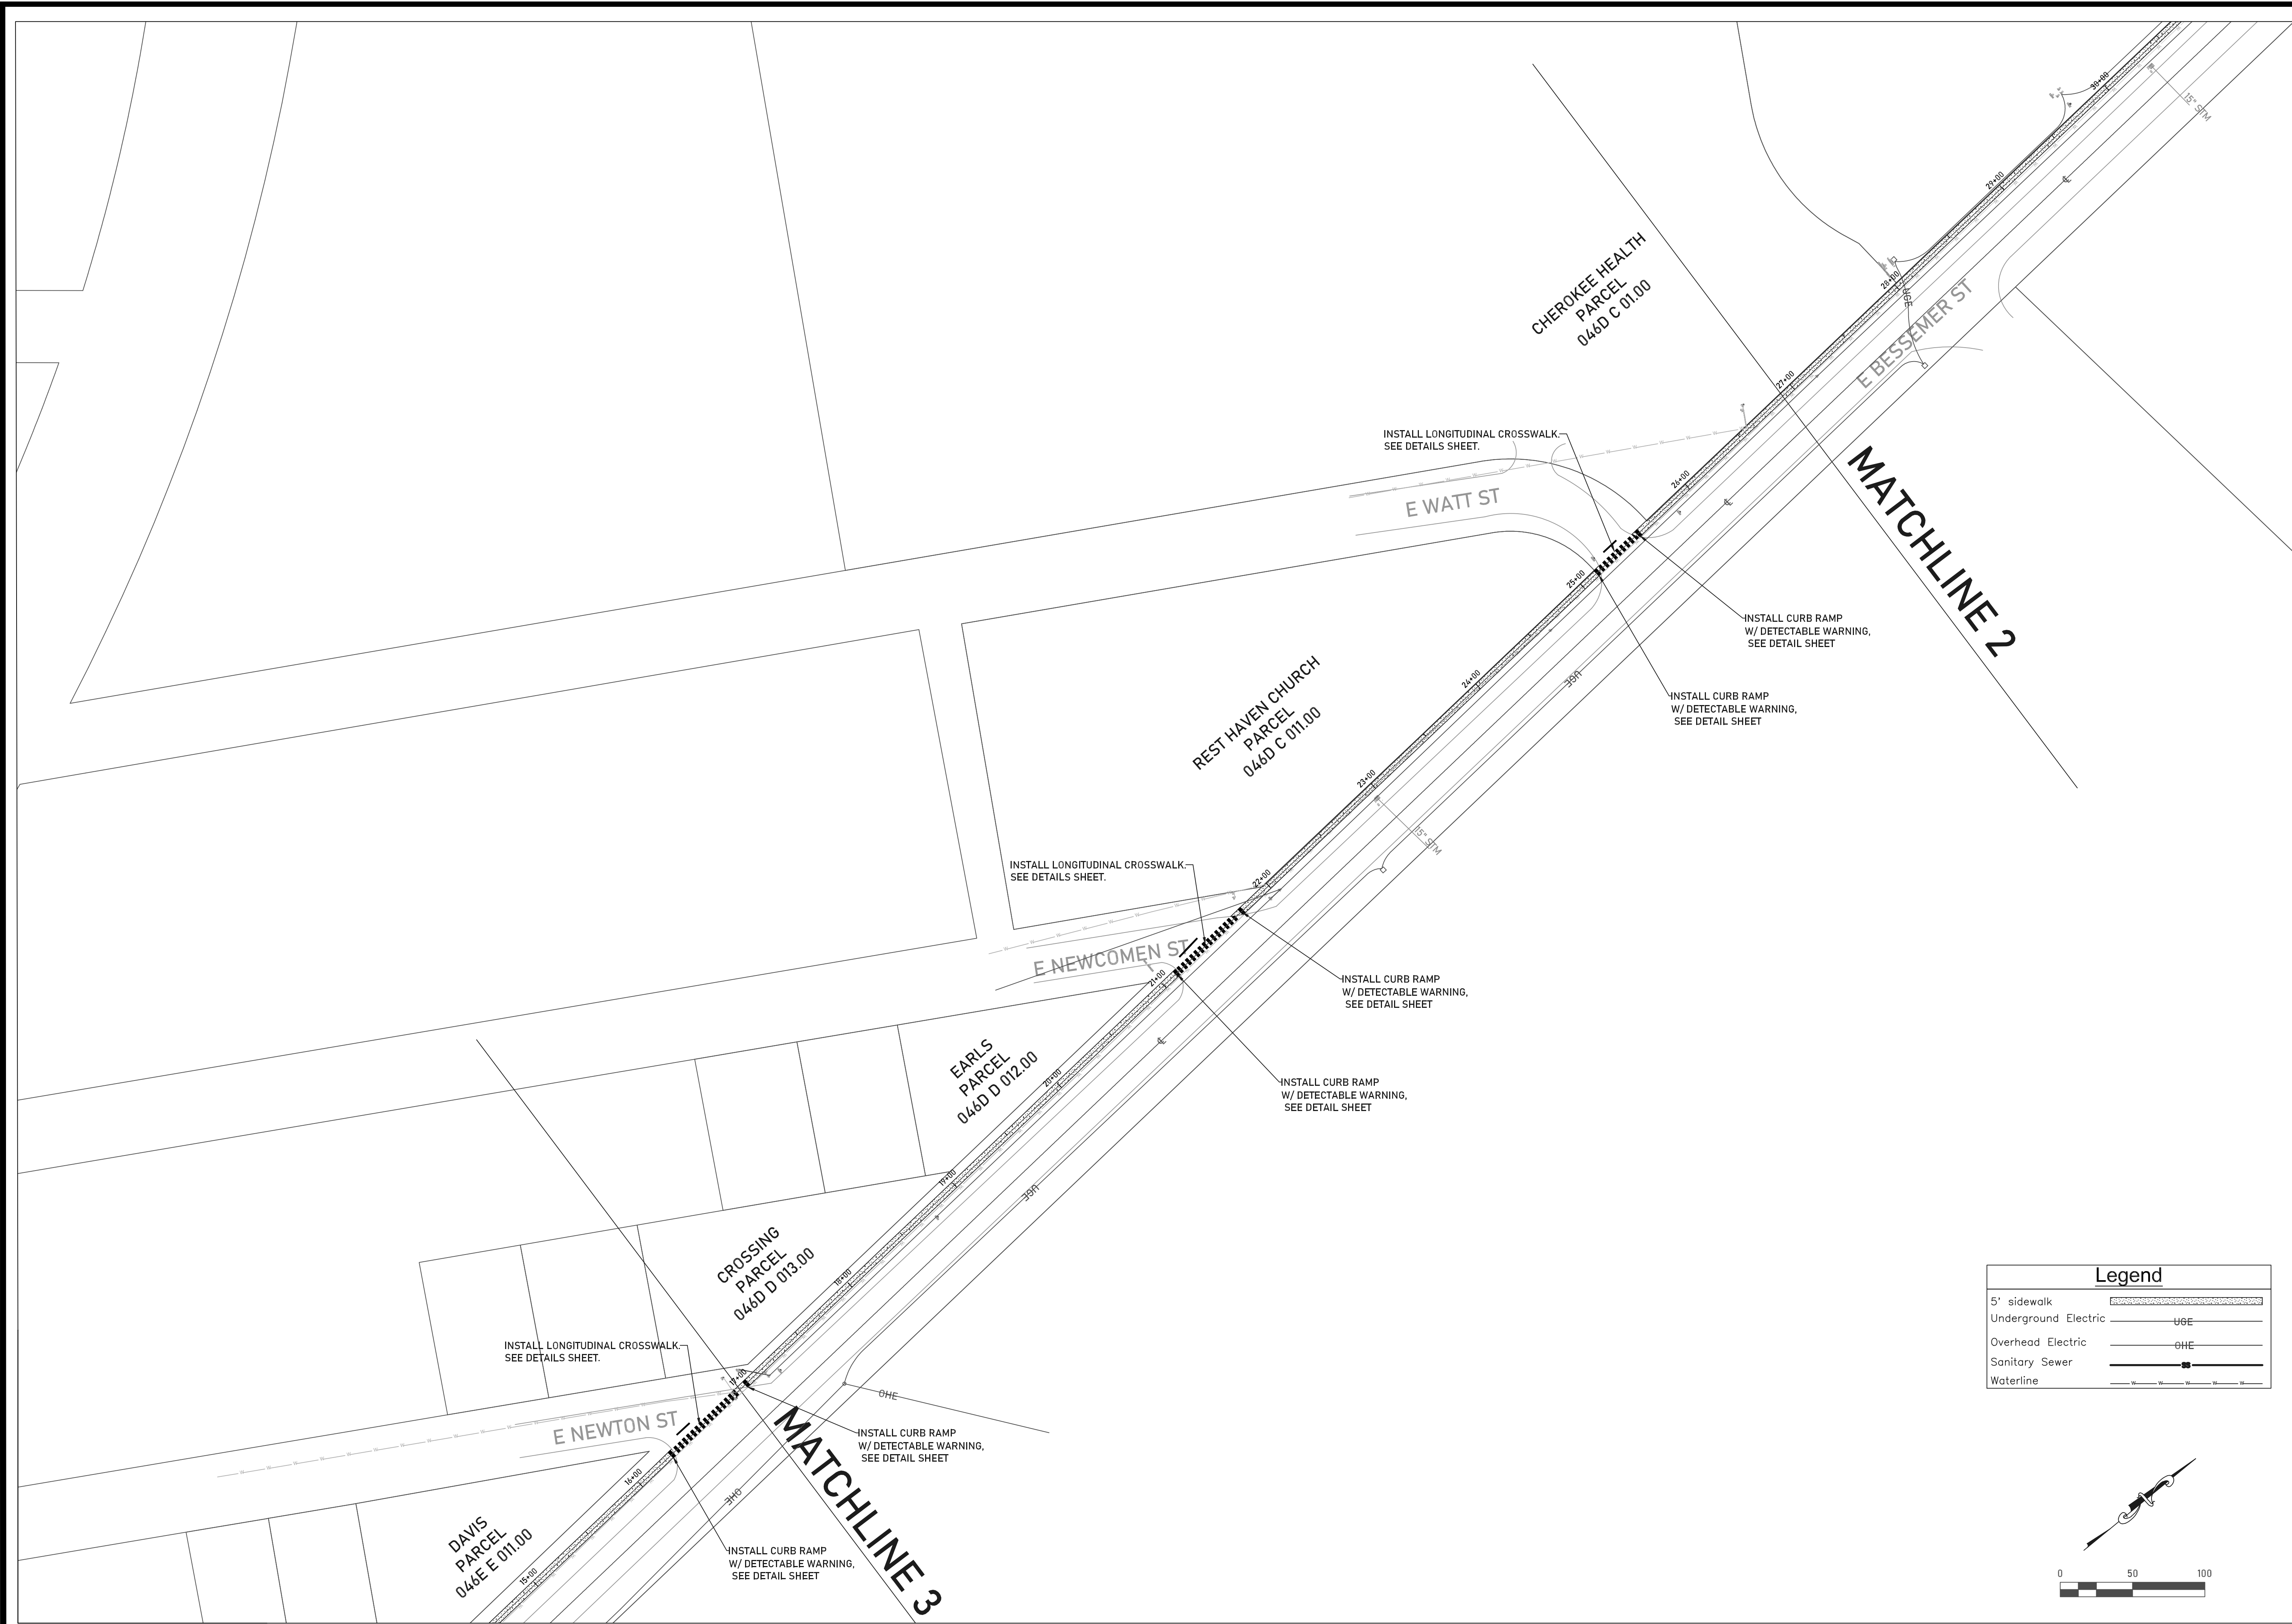

Legend	
5' sidewalk	
Underground Electric	U6E
Overhead Electric	OHE
Sanitary Sewer	
Waterline	

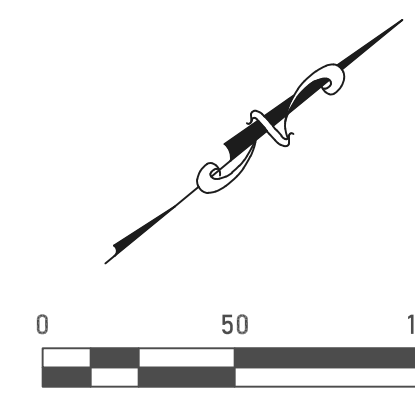

NO.	DATE	BY	REVISIONS

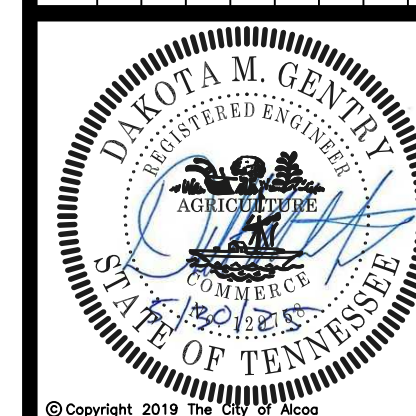

SHEET 1.2  
DESIGNED: DMG  
DRAWN: DMG  
CHECKED: MBB  
DATE: 03/26/25  
SCALE: 1"=50'  
DRAWING:  
PROJECT NO:






CITY OF ALCOA  
SINCE 1919  
DEVELOPMENT  
SERVICES  
DEPARTMENT



725 UNIVERSAL STREET  
ALCOA, TENNESSEE  
37701

PHONE:  
865-380-4800  
FAX: 865-380-4803  
www.cityofalcoa-tn.gov


EDISON/E BESSEMER SIDEWALK  
FY25 ADA PROJECT

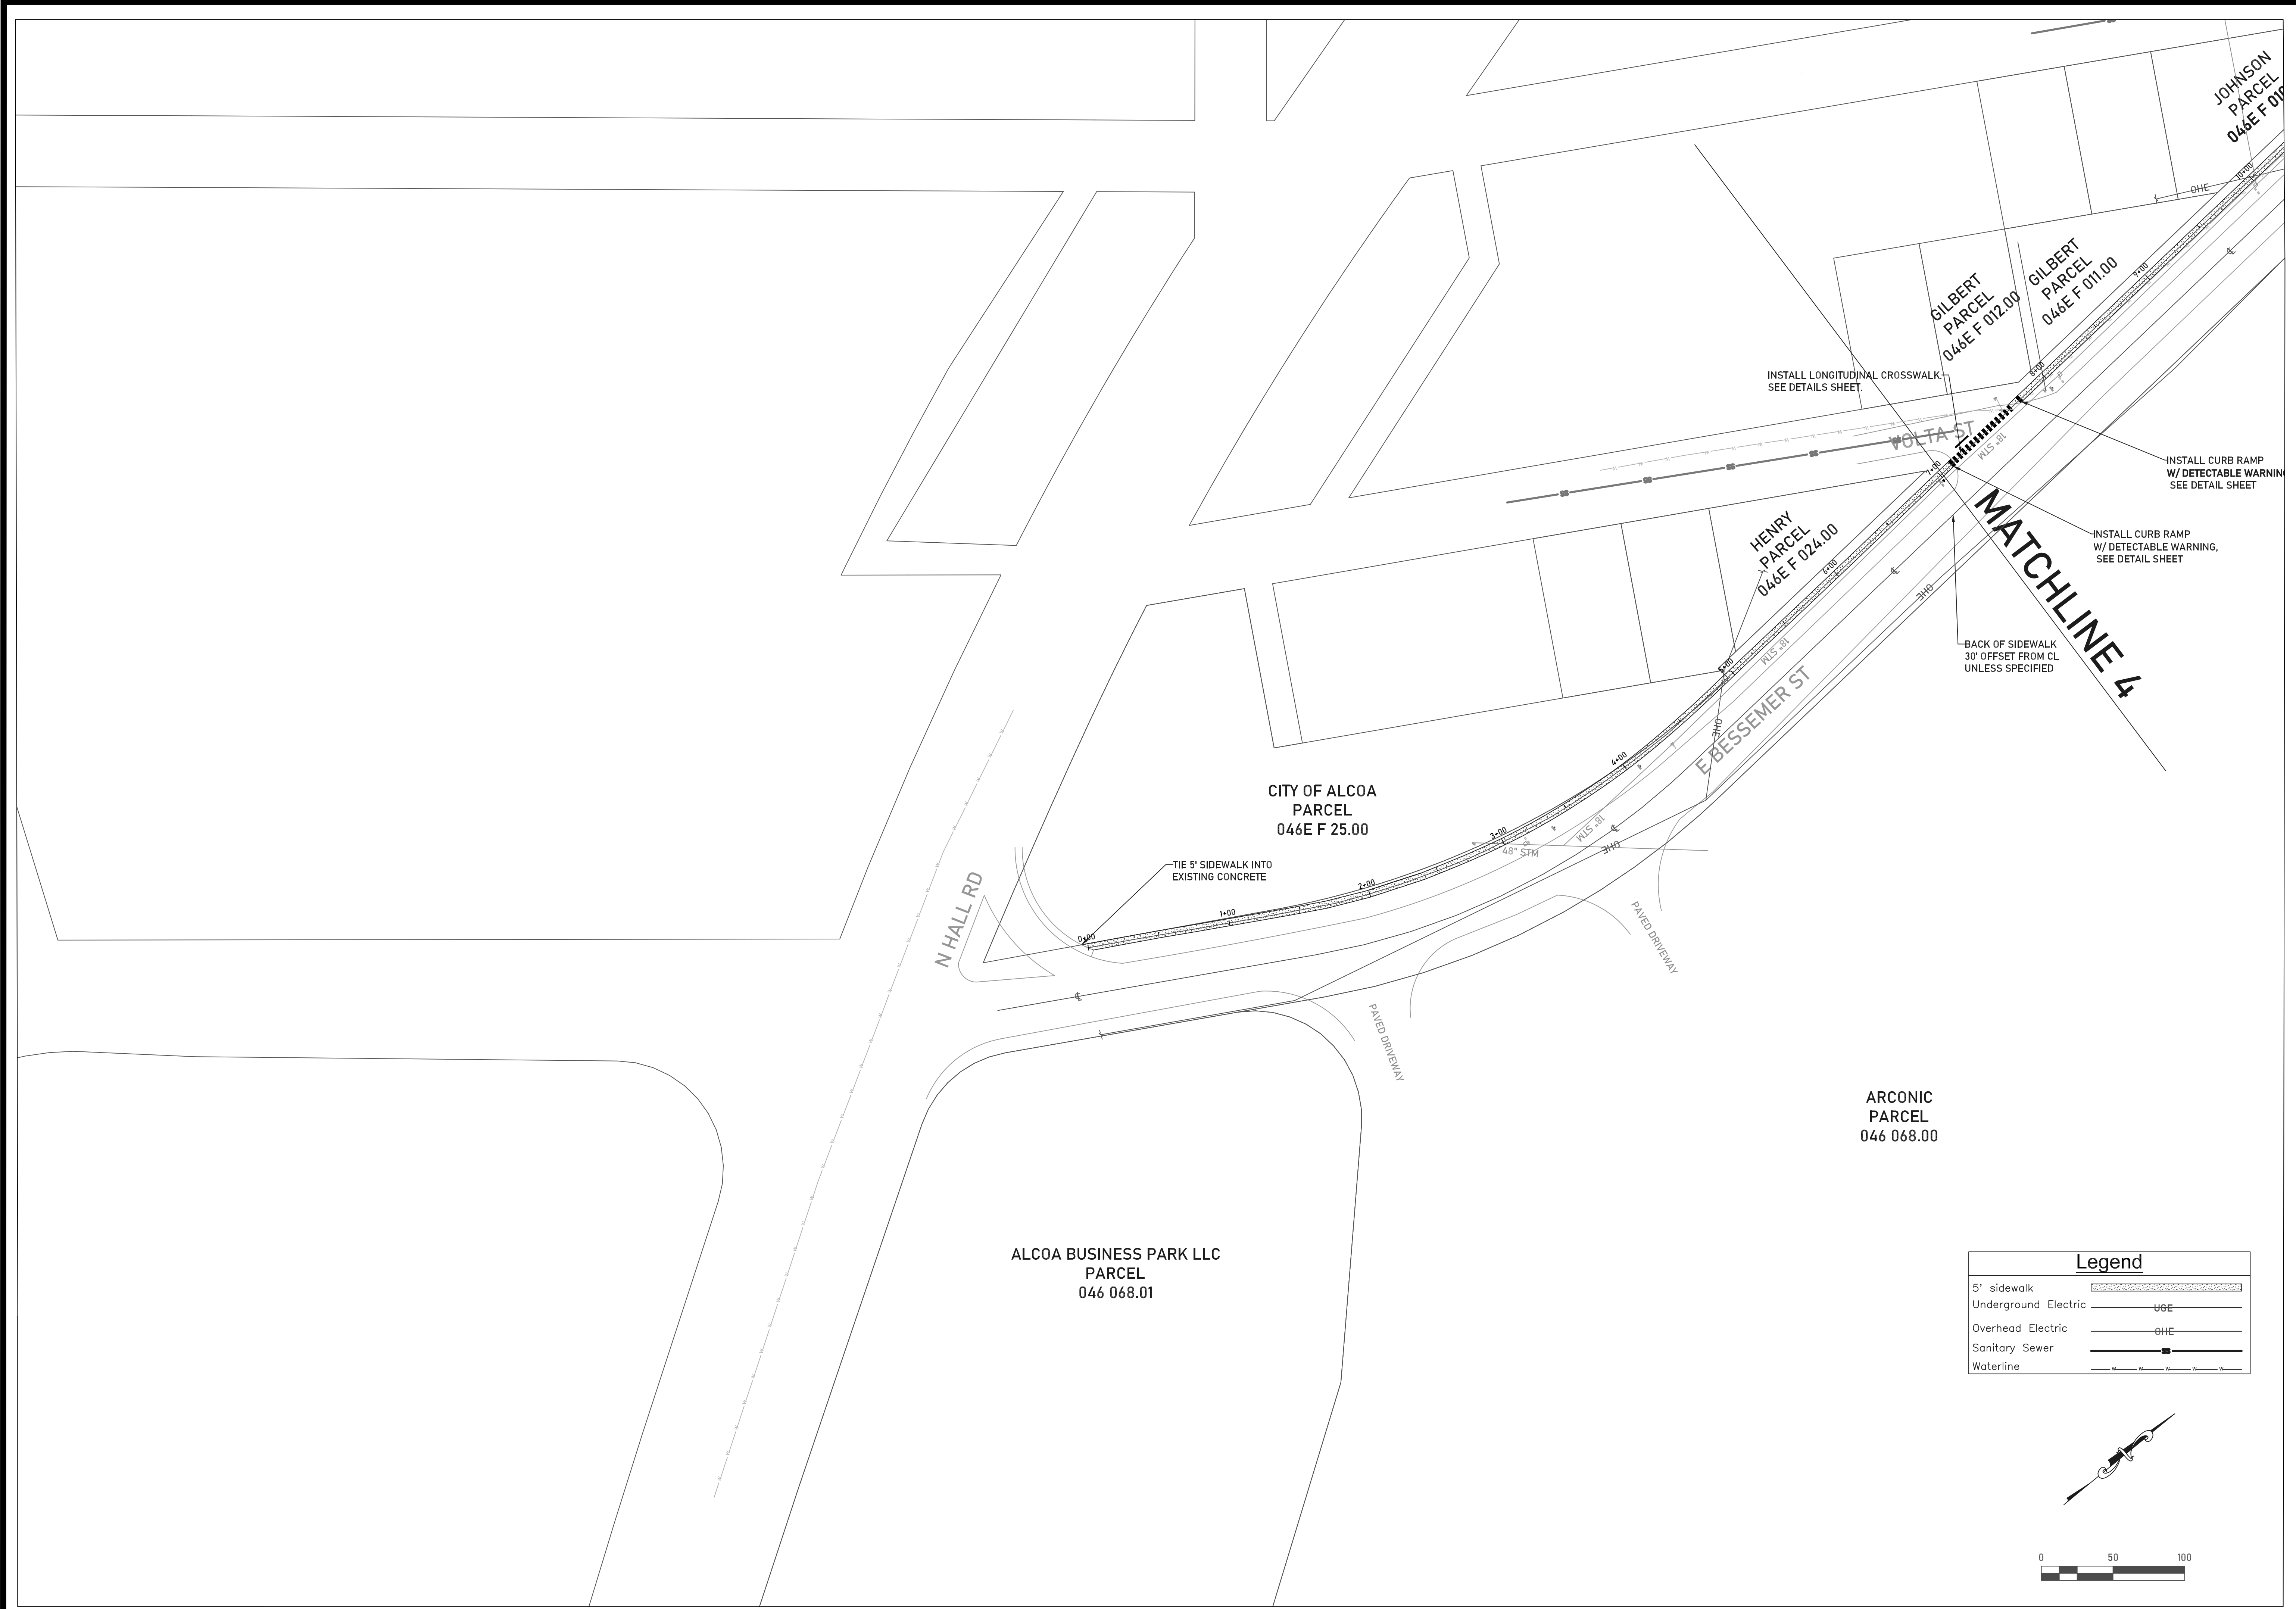

Legend	
5' sidewalk	
Underground Electric	U6E
Overhead Electric	OHE
Sanitary Sewer	
Waterline	

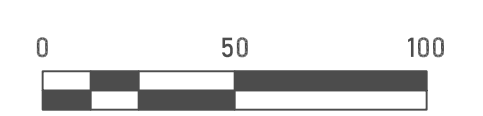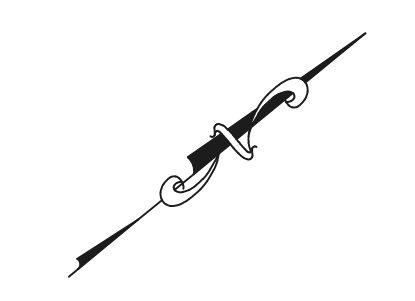

REVISIONS	DATE	BY

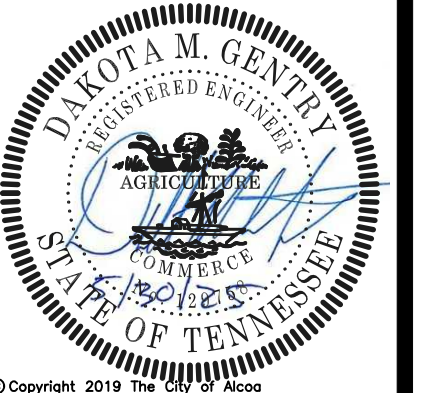

SHEET 1.4

DESIGNED: DMG  
DRAWN: DMG  
CHECKED: MBB  
DATE: 03/26/25  
SCALE: 1"=50'  
DRAWING:  
PROJECT NO:

